


Counter flashing extends up under the skylight flashing and back into the shingle locks.

Base flashing extends up under the skylight flashing, on top of the sidewall flashing, and back under the underlayment.

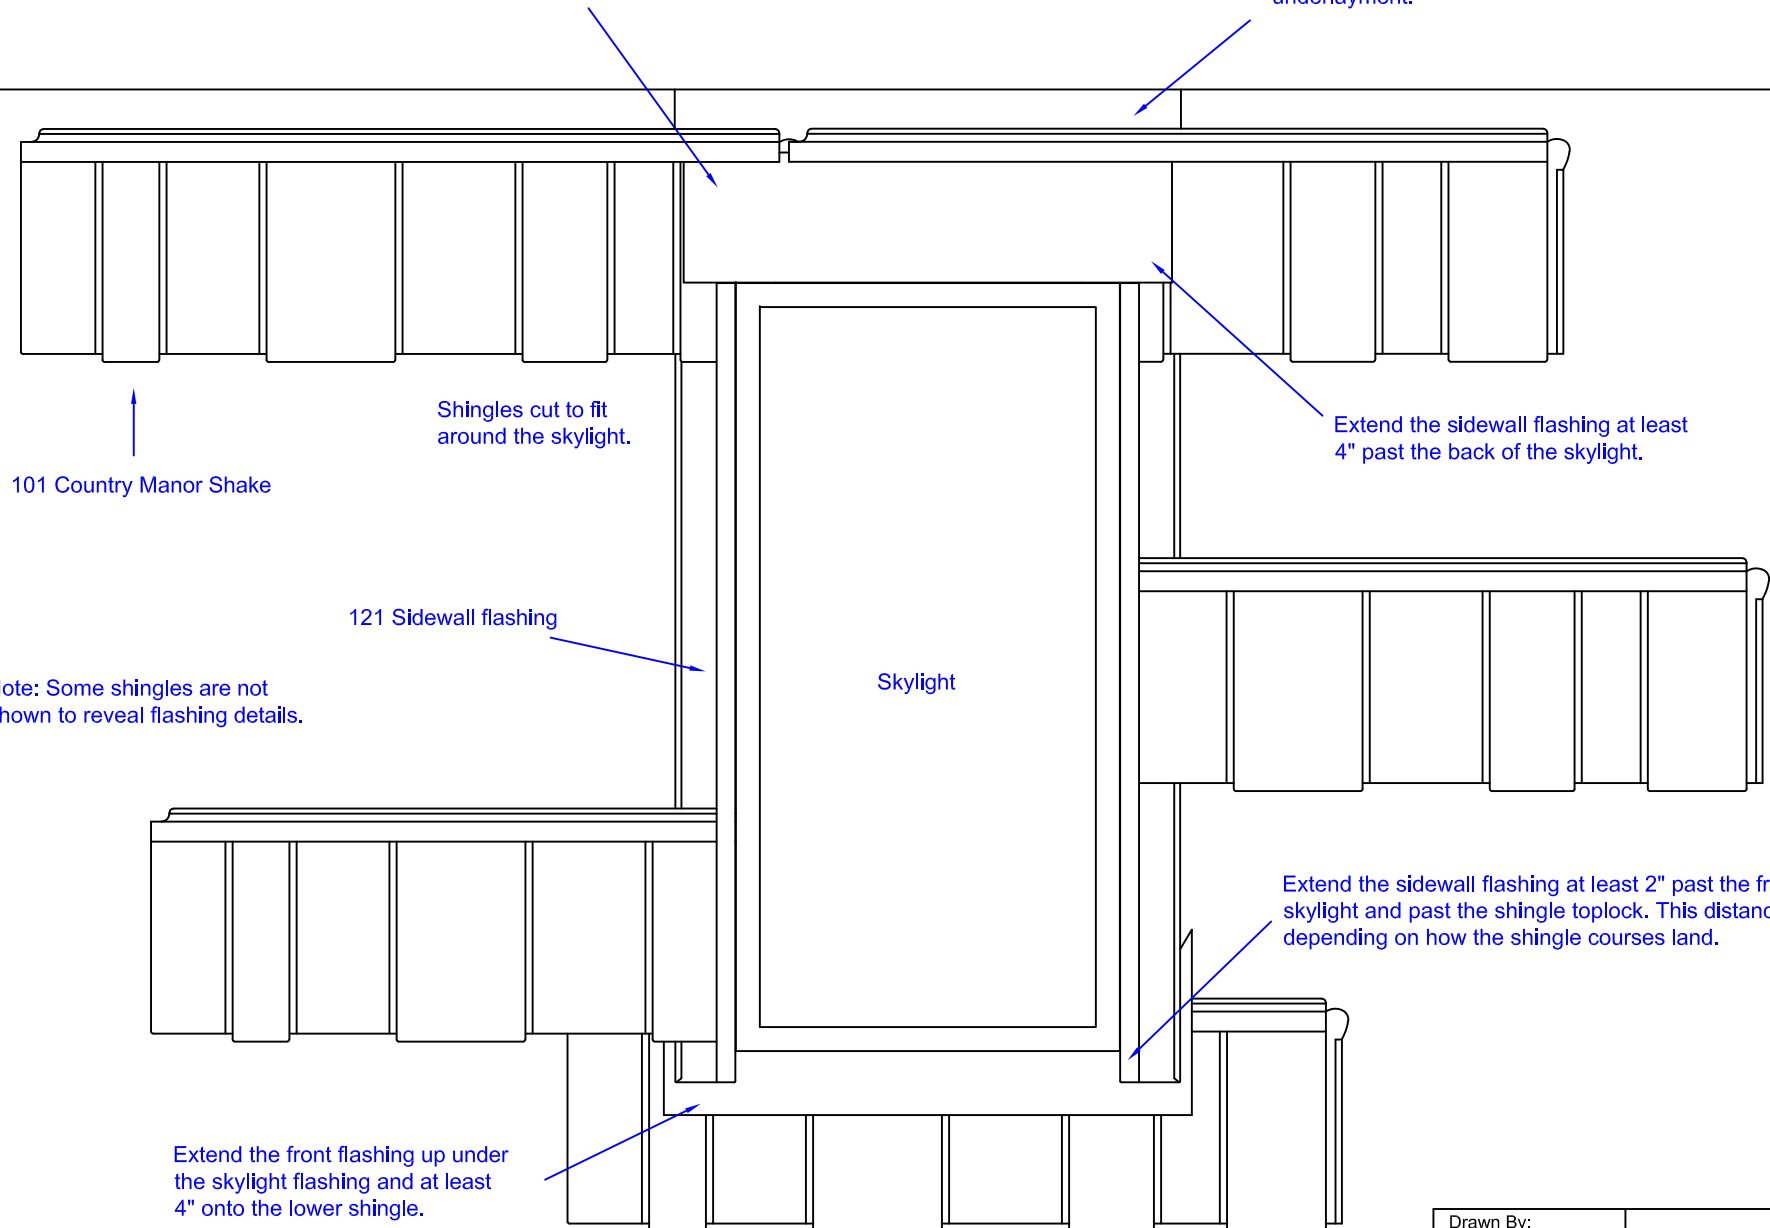

Drawn By: Eric Voress	Isaiah Industries, Inc.
Date: 6/4/2014	Part Name: Country Manor Shake skylight assembly
Scale: 1:12	Part Number: