


Back flashing extends up under the skylight flashing and back onto the tiles.

Extend the field-formed sidewall flashing past the tile ridge. This will direct water into the tile valley.

Extend the front flashing up under the skylight flashing and at least 4" onto the lower tile.

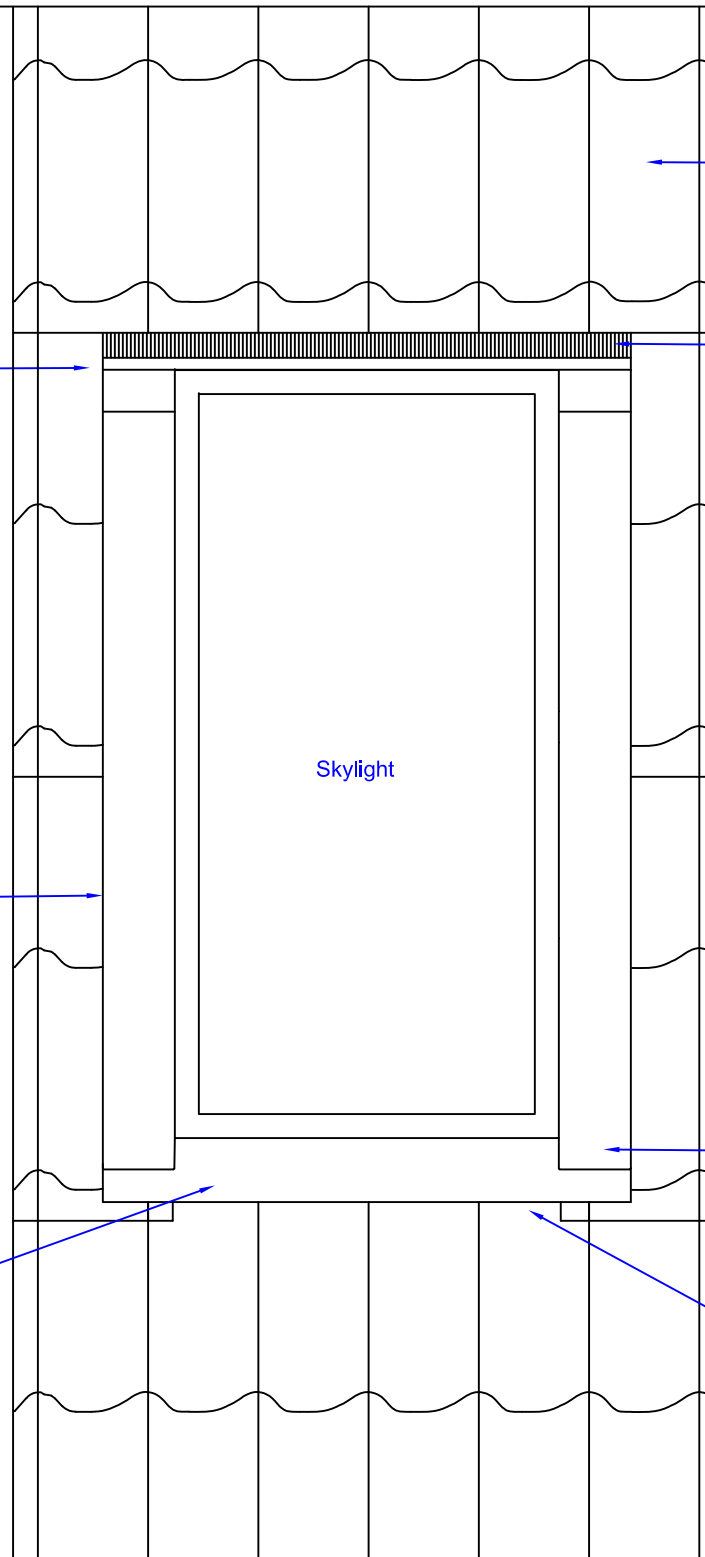

601 Grande Tile

651 Flexible flashing over back flashing and under the upper tile.

Tiles cut to fit around the skylight.

Note: Some tiles are not shown to reveal assembly details.

Extend the sidewall flashing at least 2" past the front of the skylight.

681 Ridge foam closure under the front flashing.

Drawn By: Eric Voress	Isaiah Industries, Inc.
Date: 5/16/2023	Part Name: Grande Tile skylight assembly
Scale: 1:12	Part Number: